
 


ROCK FILL DAM AND CONTROL STRUCTURE "S-1"
SECTION PROFILE A-A

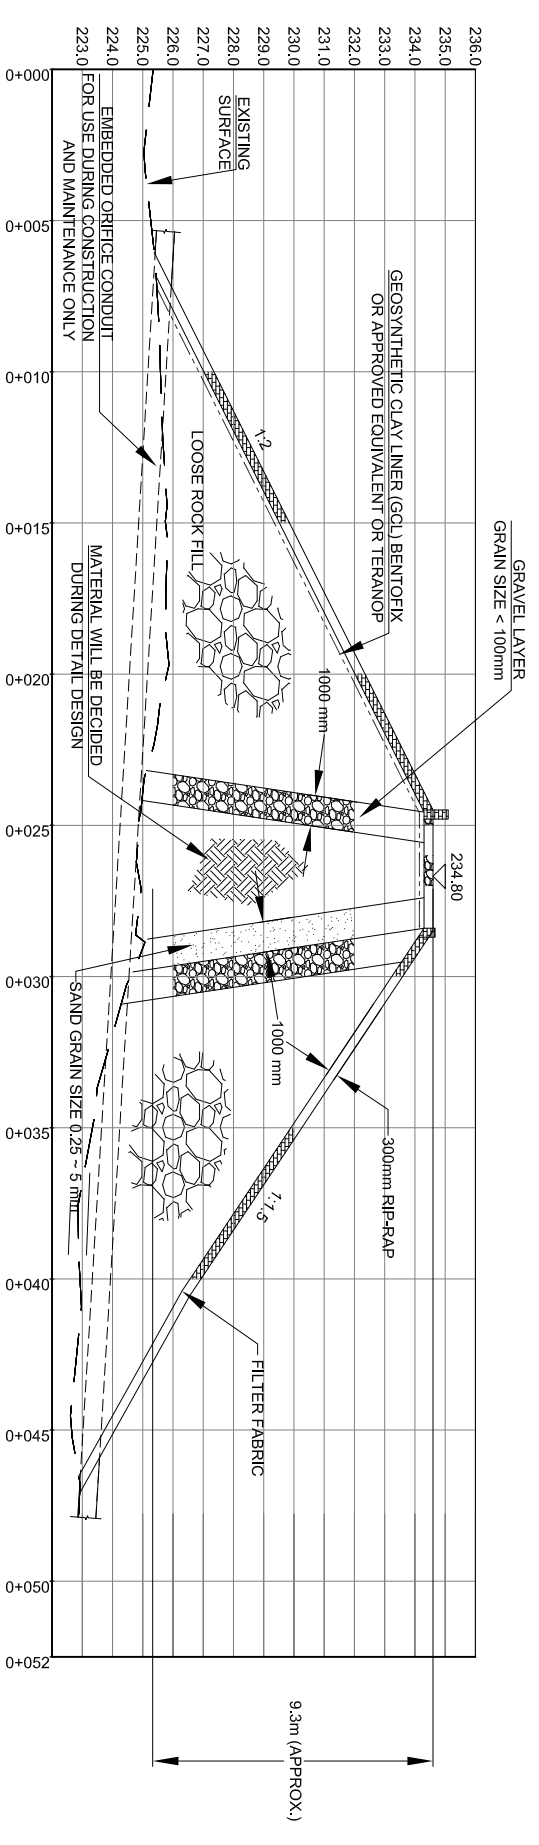

ROCK FILL DAM "S-1"
SECTION PROFILE B-B

ABBREVIATIONS:
 T.W.L. TOTAL WATER LEVEL
 N.W.L. NORMAL WATER LEVEL
 H.P.I. HORIZONTAL POINT OF INTERSECTION
 V.P.I. VERTICAL POINT OF INTERSECTION
NOTES:
 1. GRADES AND ELEVATIONS SUBJECT TO REVISION BY FIELD ENGINEER.
 2. ALL DIMENSIONS ARE IN METERS, UNLESS NOTED OTHERWISE.

DRAFT
 NOT FOR CONSTRUCTION

REV.	DATE	DESCRIPTION	BY	CHK.	APPR.
3	28/03/12	REVISION 2	MP	IA	
2	01/03/12	REVISION 1	MP	IA	
1	01/08/11	DRAFT FOR COMMENT	AW	IA	



9133 Leslie Street
 Suite 200
 Richmond Hill, Ontario
 Canada L4B 4N1
 Tel (905) 763-2322
 Fax (905) 763-9983

LIZARD CREEK
 GENERATING STATION

ROCK FILL DAM AND CONTROL
 STRUCTURE "S-1"

PLAN AND PROFILE

DESIGN BY:	IA	CHECKED BY:	
DRAWN BY:	A.W.	CHECKED BY:	
DATE:	AUGUST 2011	JOB NO.:	11995
SCALE:	AS SHOWN	DRAWING NO.	DD - 3

FIGURE 1 - 13