
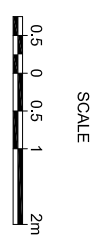


PENSTOCK INTAKE STRUCTURE PLAN "S-2"

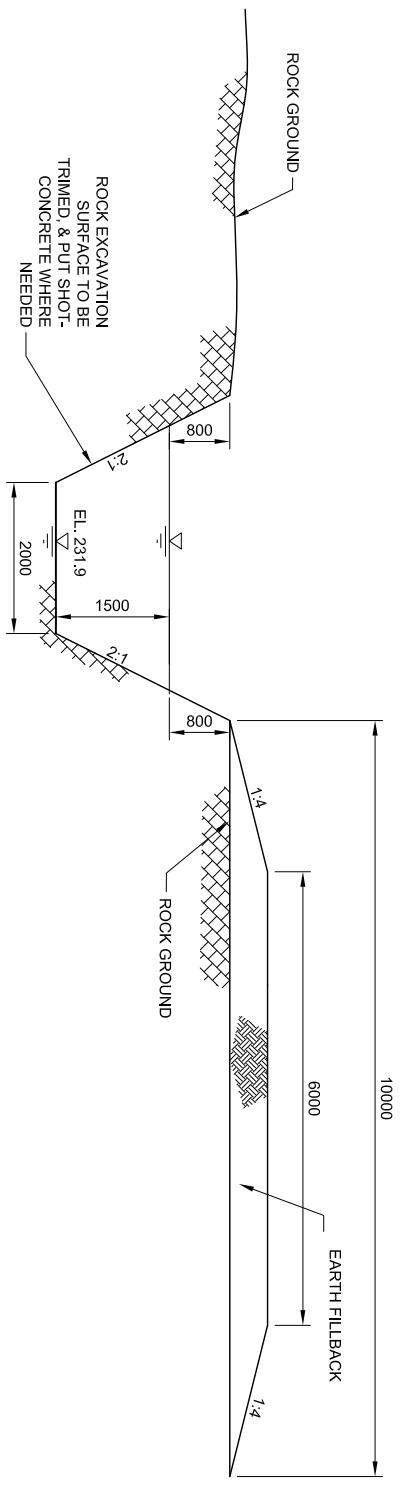

TYPICAL SECTION OF FLOW CONVEYANCE CHANNEL "W-2" WITH ACCESS ROAD

DRAFT  
NOT FOR CONSTRUCTION

REV.	DATE	DESCRIPTION	BY	CHK.	APPR.
3	26/03/12	REVISION 2	MP	IA	
2	01/03/12	REVISION 1	MP	IA	
1	01/08/11	DRAFT FOR COMMENT	AV	IA	

9133 Leslie Street  
Suite 200  
Richmond Hill, Ontario  
Canada L4B 4N1  
Tel (905)763-2322  
Fax(905)763-9983

LIZARD CREEK  
GENERATING STATION

FLOW CONVEYANCE CHANNEL "W-2" &  
PENSTOCK INTAKE STRUCTURE "S-2"

DESIGN BY:	LA.	CHECKED BY:	
DRAWN BY:	AW.	CHECKED BY:	
DATE:	AUGUST 2011	JOB NO.:	
SCALE:	AS SHOWN	DRAWING NO.	DD - 10

FIGURE 1 - 5

NOTES:  
UNIT IN DRAWING:  
LENGTH: mm; ELEVATION: m  
ALL DIMENSIONS ARE  
PRELIMINARY AND APPROXIMATE.